

STOP

EXIT
IESIRE INCINTA

1800


ELECTRONIC WEIGHBRIDGE
POD BASCULA ELECTRONIC

WEIGHBRIDGE

WEIGHBRIDGE


3.20

- 0.45

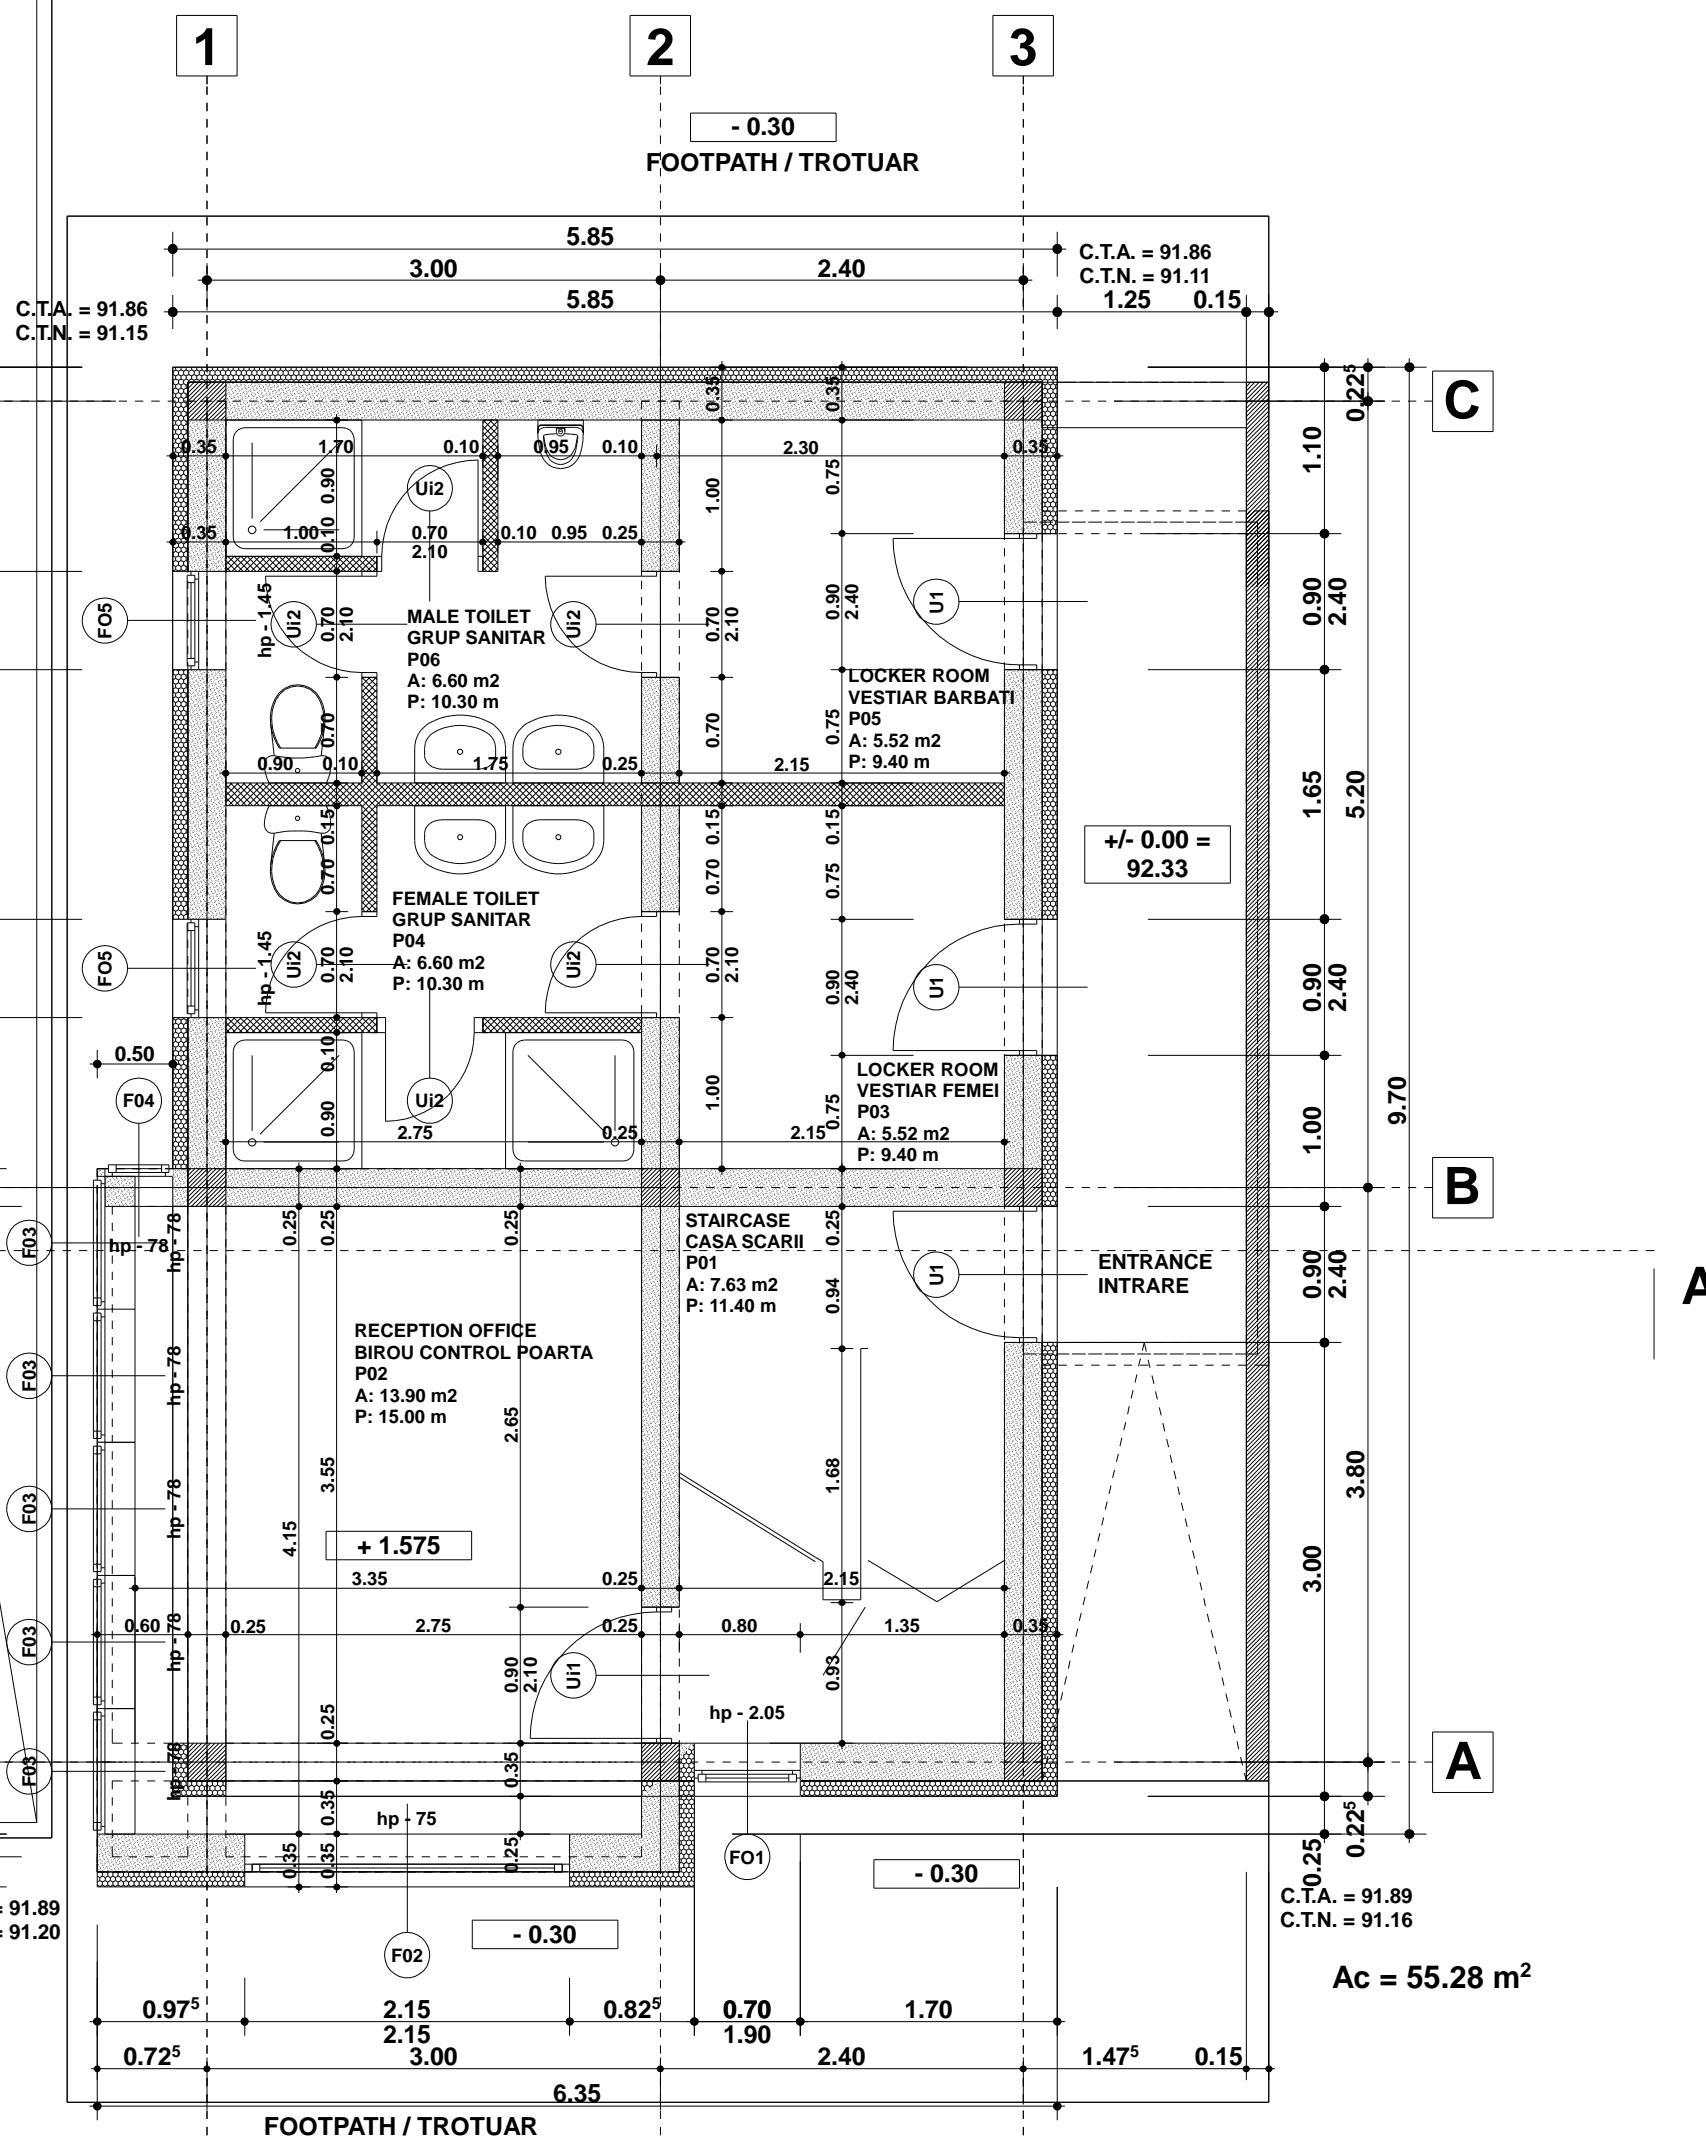

- PERETE STRUCTURAL - ZIDARIE PORTANTA GVP 240 x 290 x 138 mm
STRUCTURAL WALLS - MASONRY GVP 240 x 290 x 138 mm
- PERETE COMPARTIMENTARE - GIPS CARTON
INTERNAL WALLS - PLASTERBOARD FIRE PROTECTION SLAB / WOOL INSULATION
- ELEMENT STRUCTURAL - BETON ARMAT
STRUCTURAL ELEMENT - REINFORCED CONCRETE

FICHTNER		skoy SUUNNITTELUKESKUS OY PLANCENTER LTD	
Approved	Resident engineer	Name	Date
	Designer expert	Hannu Hieta	
Joint Venture Teleorman		geiger	
Client		Ministry of Public Finance - CFCU - ROMANIA	
Beneficiary		TELEORMAN COUNTY	
Donor Agency		ISPA Measure - European Commission	
Project No.		2002/RO/16/P/PE/024	
Drawing		RECEPTION BUILDING - GROUND FLOOR - Landfill Mavrodin CORP RECEPTIE - POARTA - PLAN PARTER - COTA ± 0.00 - Depozit Mavrodin	
Date		2007-02-24	
Number drawing		01.03.06.01.01.01	
General designer: S.C. FINARA CONSULT		Dr. ing. Vasile Meglei	
Speciality designer: S.C. HIDROEDIL S.A.		Integrated Waste Management System in Teleorman County Managementul Deseurilor menajere din Judetul Teleorman	
Designed/Proiectat		arch. Sebastian Preda	
Drawn/Desenat		stud.arch. Cristi Dutu	
Checked/Verificat		dr. ing. Vasile Meglei	
Scara		1:50	
Data:		10.06.2007	
Project nr.		2002/RO/16/P/PE/024	
Faza		P.T.- D.E.	
Planşa		01.03.06.01.01.01	

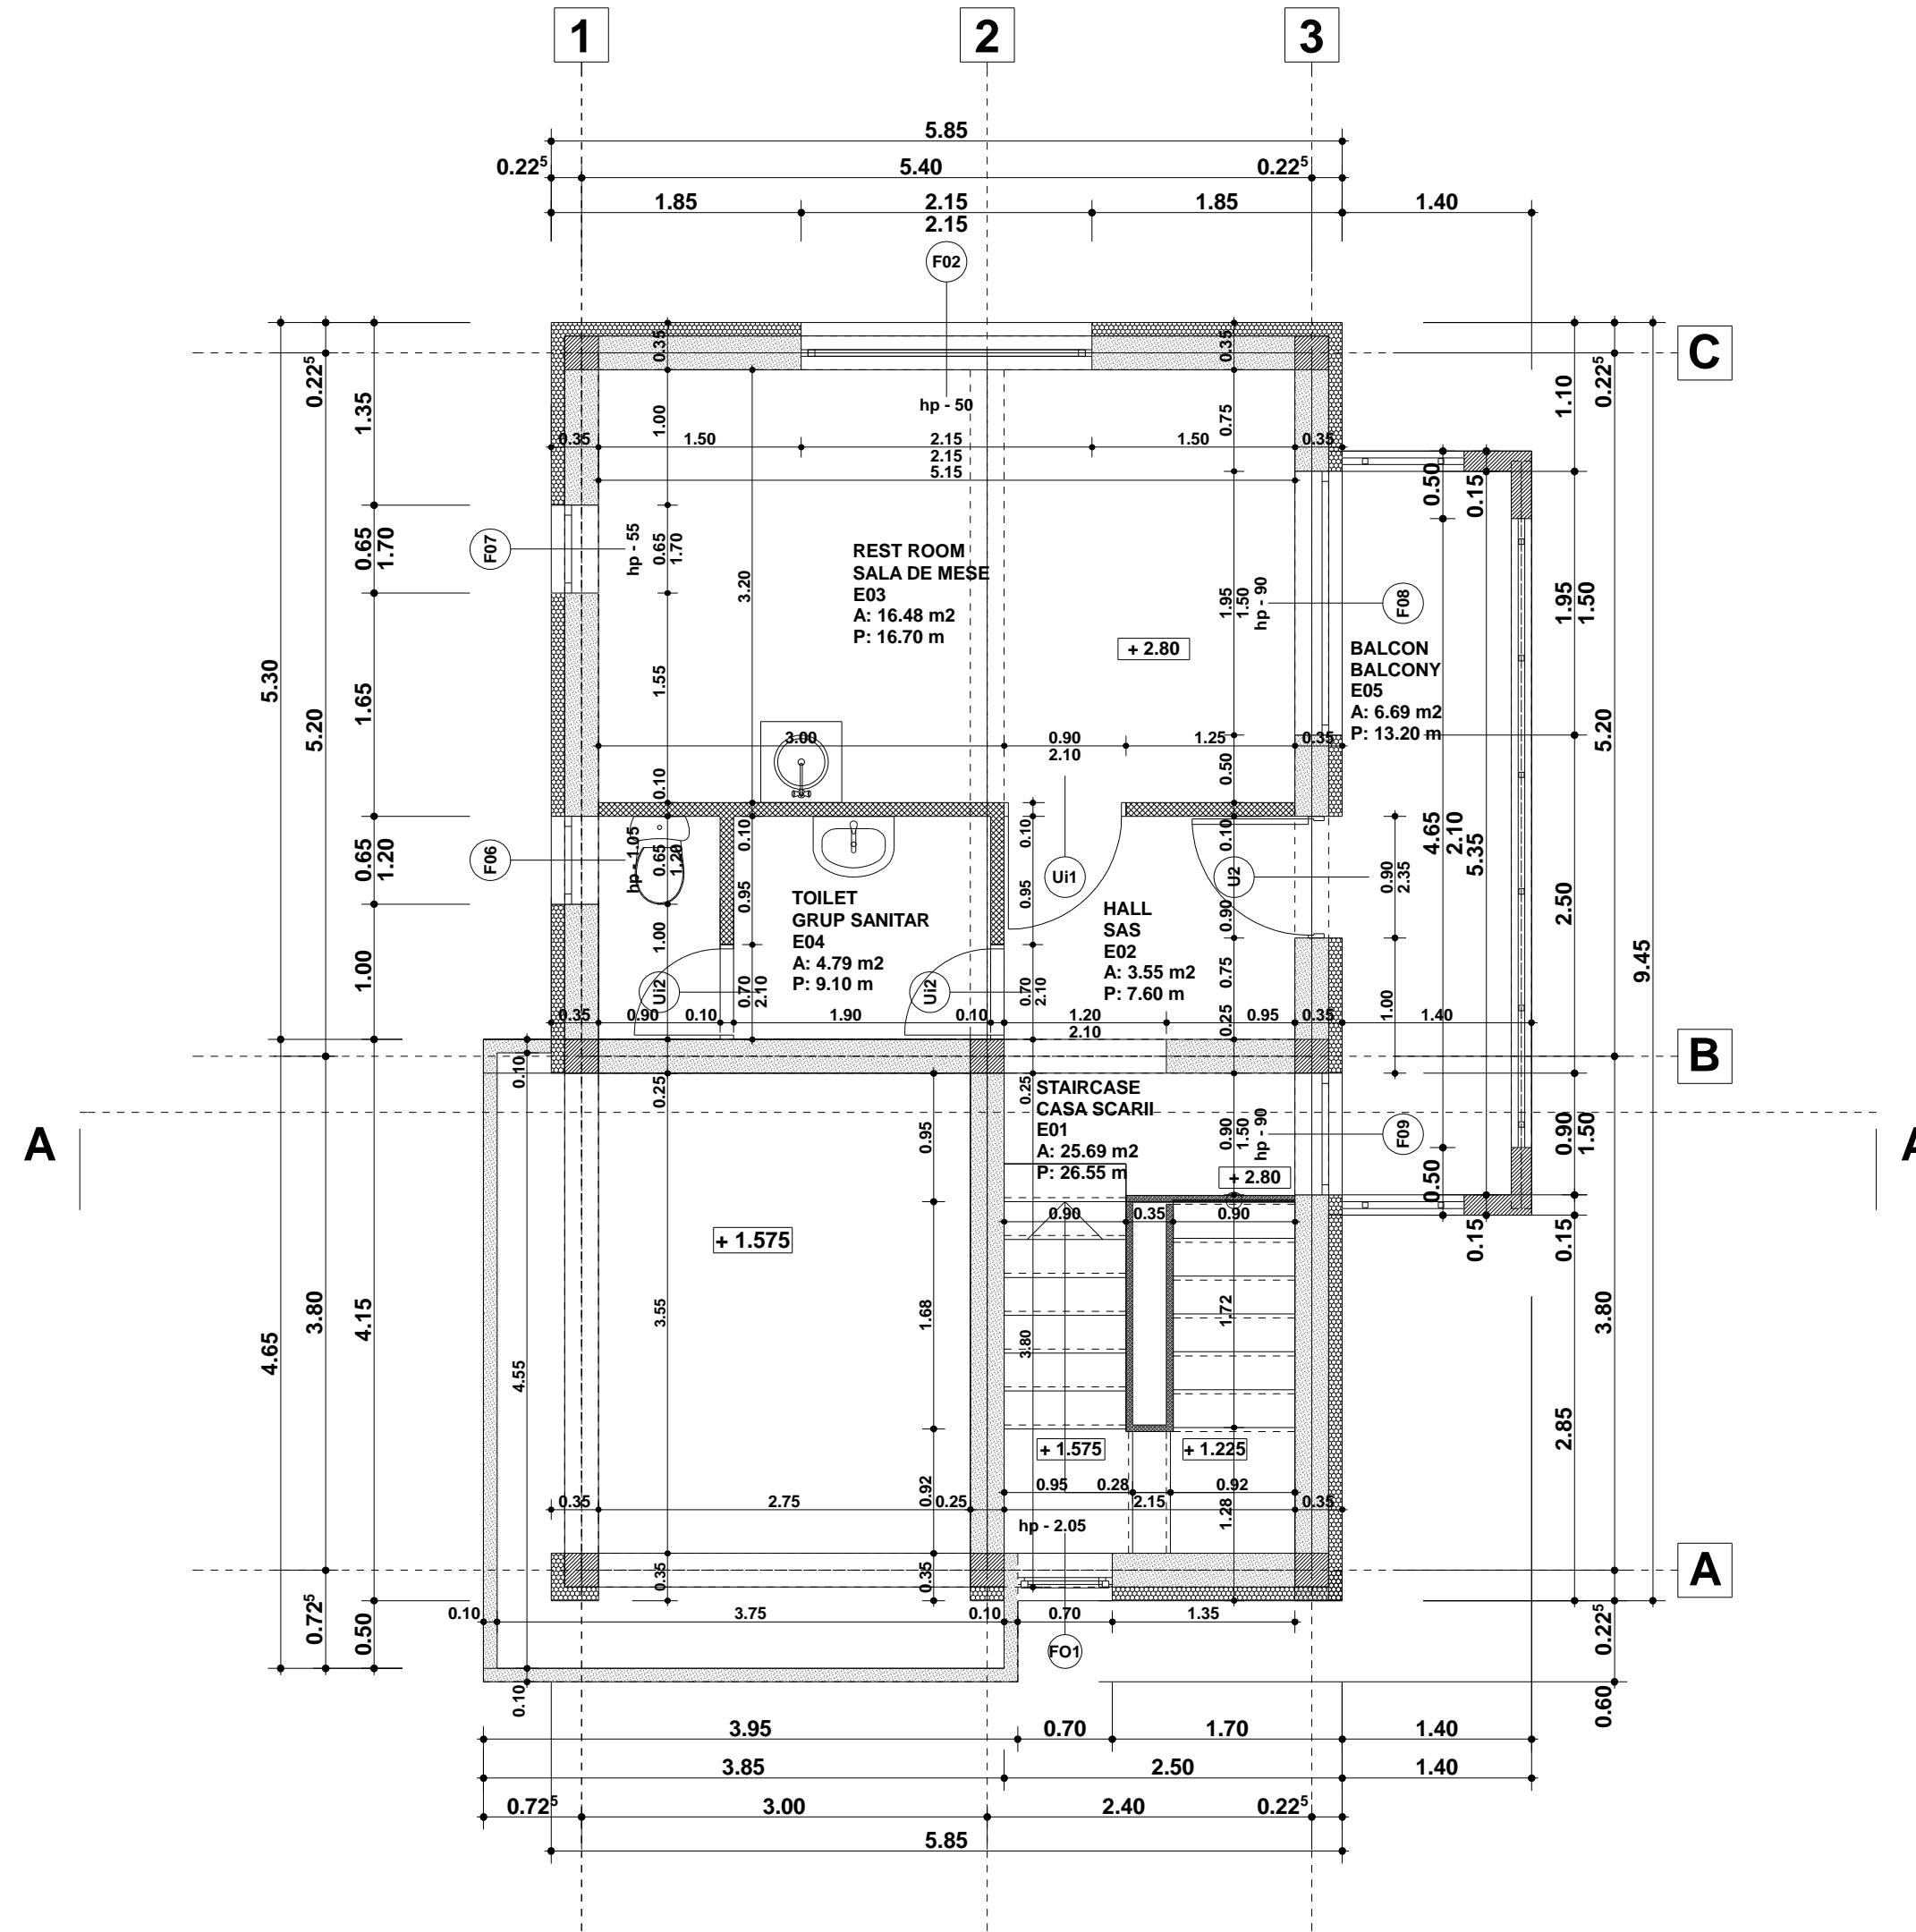

- PERETE STRUCTURAL - ZIDARIE PORTANTA GVP 240 x 290 x 138 mm
STRUCTURAL WALLS - MASONRY GVP 240 x 290 x 138 mm
- PERETE COMPARTIMENTARE - GIPS CARTON
INTERNAL WALLS - PLASTERBOARD FIRE PROTECTION SLAB / WOOL INSULATION
- ELEMENT STRUCTURAL - BETON ARMAT
STRUCTURAL ELEMENT - REINFORCED CONCRETE

FICHTNER		skoy SUUNNITTELUKESKUS OY PLANCENTER LTD	
Approved	Resident engineer	Name	Date
	Designer expert	Hannu Hieta	
		Hannes Nolte	
Joint Venture Teleorman			geiger
ECOSOIL			
Ministry of Public Finance - CFCU - ROMANIA			
TELEORMAN COUNTY			
ISPA Measure - European Commission			
Project No. 2002/RO/16/P/PE/024			
Drawing: RECEPTION BUILDING - FIRST FLOOR - Landfill Mavrodin CORP RECEPTIE - POARTA - PLAN ETAJ I - COTA + 3.15 - Depozit Mavrodin			
Date: 2007-02-24 Scale: 1:50 Filename:			
Number drawing		01.03.06.01.01.02	
General designer: S.C. FINARA CONSULT		Dr. ing. Vasile Meglei	
Speciality designer: S.C. HIDROEDIL S.A.		Integrated Waste Management System in Teleorman County Managementul Deeurilor menajere din Judetul Teleorman	
Designed/Proiectat arch. Sebastian Preda		Scara 1:50 RECEPTION BUILDING - FIRST FLOOR	
Drawn/Desenat stud.arch. Cristi Dutu		Landfill Mavrodin	
Checked/Verificat dr. ing. Vasile Meglei		CORP RECEPTIE - POARTA - PLAN ETAJ I - COTA + 2.80	
		Date: 10.06.2007 Depozit Mavrodin	
			Proiect nr. 2002/RO/16/P/PE/024
			Faza P.T.- D.E.
			Planşa 01.03.06.01.01.02